

**Tennessee Valley Authority
Regulatory Submittal for Kingston Fossil Plant**

Documents submitted:

Non-Time- Critical Removal Action for the Swan Pond Ash Removal (Phase 1) Removal Design Package Rev. 3 (Revised Drawings only)

Date Submitted:

10/14/2010

Submitted to whom

Craig Zeller, EPA

Concurrence

Received	Not Applicable	TVA
<input checked="" type="checkbox"/>	<input type="checkbox"/>	Steve McCracken <i>SMC</i>
<input type="checkbox"/>	<input checked="" type="checkbox"/>	Kathryn Nash
<input checked="" type="checkbox"/>	<input type="checkbox"/>	Steve Cherry
<input checked="" type="checkbox"/>	<input type="checkbox"/>	Michelle Cagley

Received	Not Applicable	Jacobs
<input checked="" type="checkbox"/>	<input type="checkbox"/>	Jack Howard
<input checked="" type="checkbox"/>	<input type="checkbox"/>	Butch Parton
<input type="checkbox"/>	<input type="checkbox"/>	_____
<input type="checkbox"/>	<input type="checkbox"/>	_____
<input type="checkbox"/>	<input type="checkbox"/>	_____

Approvals

TVA	<u><i>Steve McCracken</i></u>	Date <u><i>10/14/10</i></u>
EPA	<u><i>Craig Zeller</i></u> AFTER CONSULT W/TOEC	Date <u><i>10/27/10</i></u>

cc:

- Anda Ray, TVA
- Barbara Scott, TDEC
- Brenda Brickhouse, TVA
- John Dizer, TVA
- Craig Zeller, EPA
- Dennis Yankee, TVA
- Kathryn Nash, TVA
- Cynthia Anderson, TVA
- Steve McCracken, TVA
- EDM
- Julie Pfeffer, Jacobs
- Steve Richardson, Jacobs
- Michelle Cagley, TVA
- Greg Signer, TVA
- KIF Incident Document Control
- Katie Kline, TVA
- Dannena Bowman, EPA
- Jeff Gary, Jacobs
- Robert Pullen, Jacobs



Document No. RDP-0112-A

**Kingston Ash Recovery Project
Non-Time-Critical Removal Action for the
Swan Pond Embayment Ash Removal (Phase 1)
Removal Design Package**


**Prepared by:
Jacobs**

for the Tennessee Valley Authority


Revision	Description	Date
0	Phase 1 Removal Design Package for TVA Review	July 8, 2010
1	Phase 1 Removal Design Package for Regulatory Review	July 29, 2010
2	Phase 1 Removal Design Package for Approval	Sept. 16, 2010
3	Phase 1 Removal Design Package Drawings Replacement	Oct. 12, 2010



PLAN
SCALE: 1"=100'

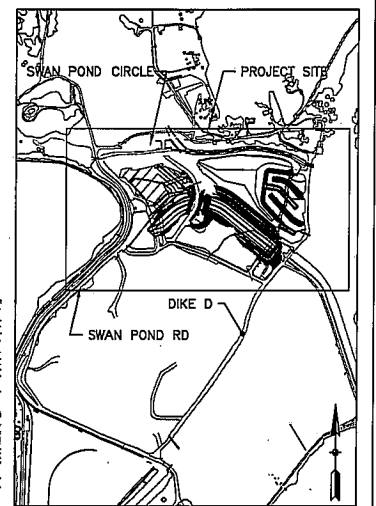

KEY PLAN
NOT TO SCALE

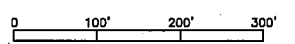


DOCUMENT CONTROL NO. RDP-0112-A_rev_0

SEAL	JACOBS KINGSTON FOSSIL PLANT TENNESSEE VALLEY AUTHORITY	
SWAN POND EMBAYMENT ASH REMOVAL CENTRAL DREDGE CELL PHASE 1 EXCAVATION		
DATE SHOWN		NO. FD-SK-012



NO.	DATE	DESCRIPTION	BY
A	09/15/40	ISSUED FOR REVIEW	IGA



PLAN
SCALE: 1"=100'

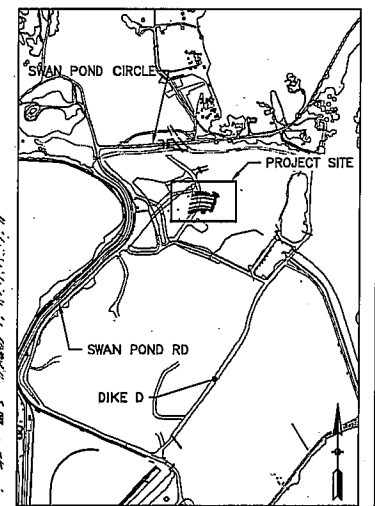

KEY PLAN
NOT TO SCALE

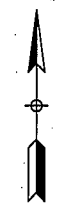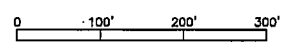

SEAL


JACOBS

KINGSTON FOSSIL PLANT
TENNESSEE VALLEY AUTHORITY


SWAN POND EMBAYMENT ASH REMOVAL
NORTH DREDGE CELL
PHASE 1A EXCAVATION

A	10/11/10	ISSUED FOR REVIEW	SA
---	----------	-------------------	----

SCALE SHOWN	PROJECT NO. FD-SK-013	SHEET NO. A
-------------	-----------------------	-------------

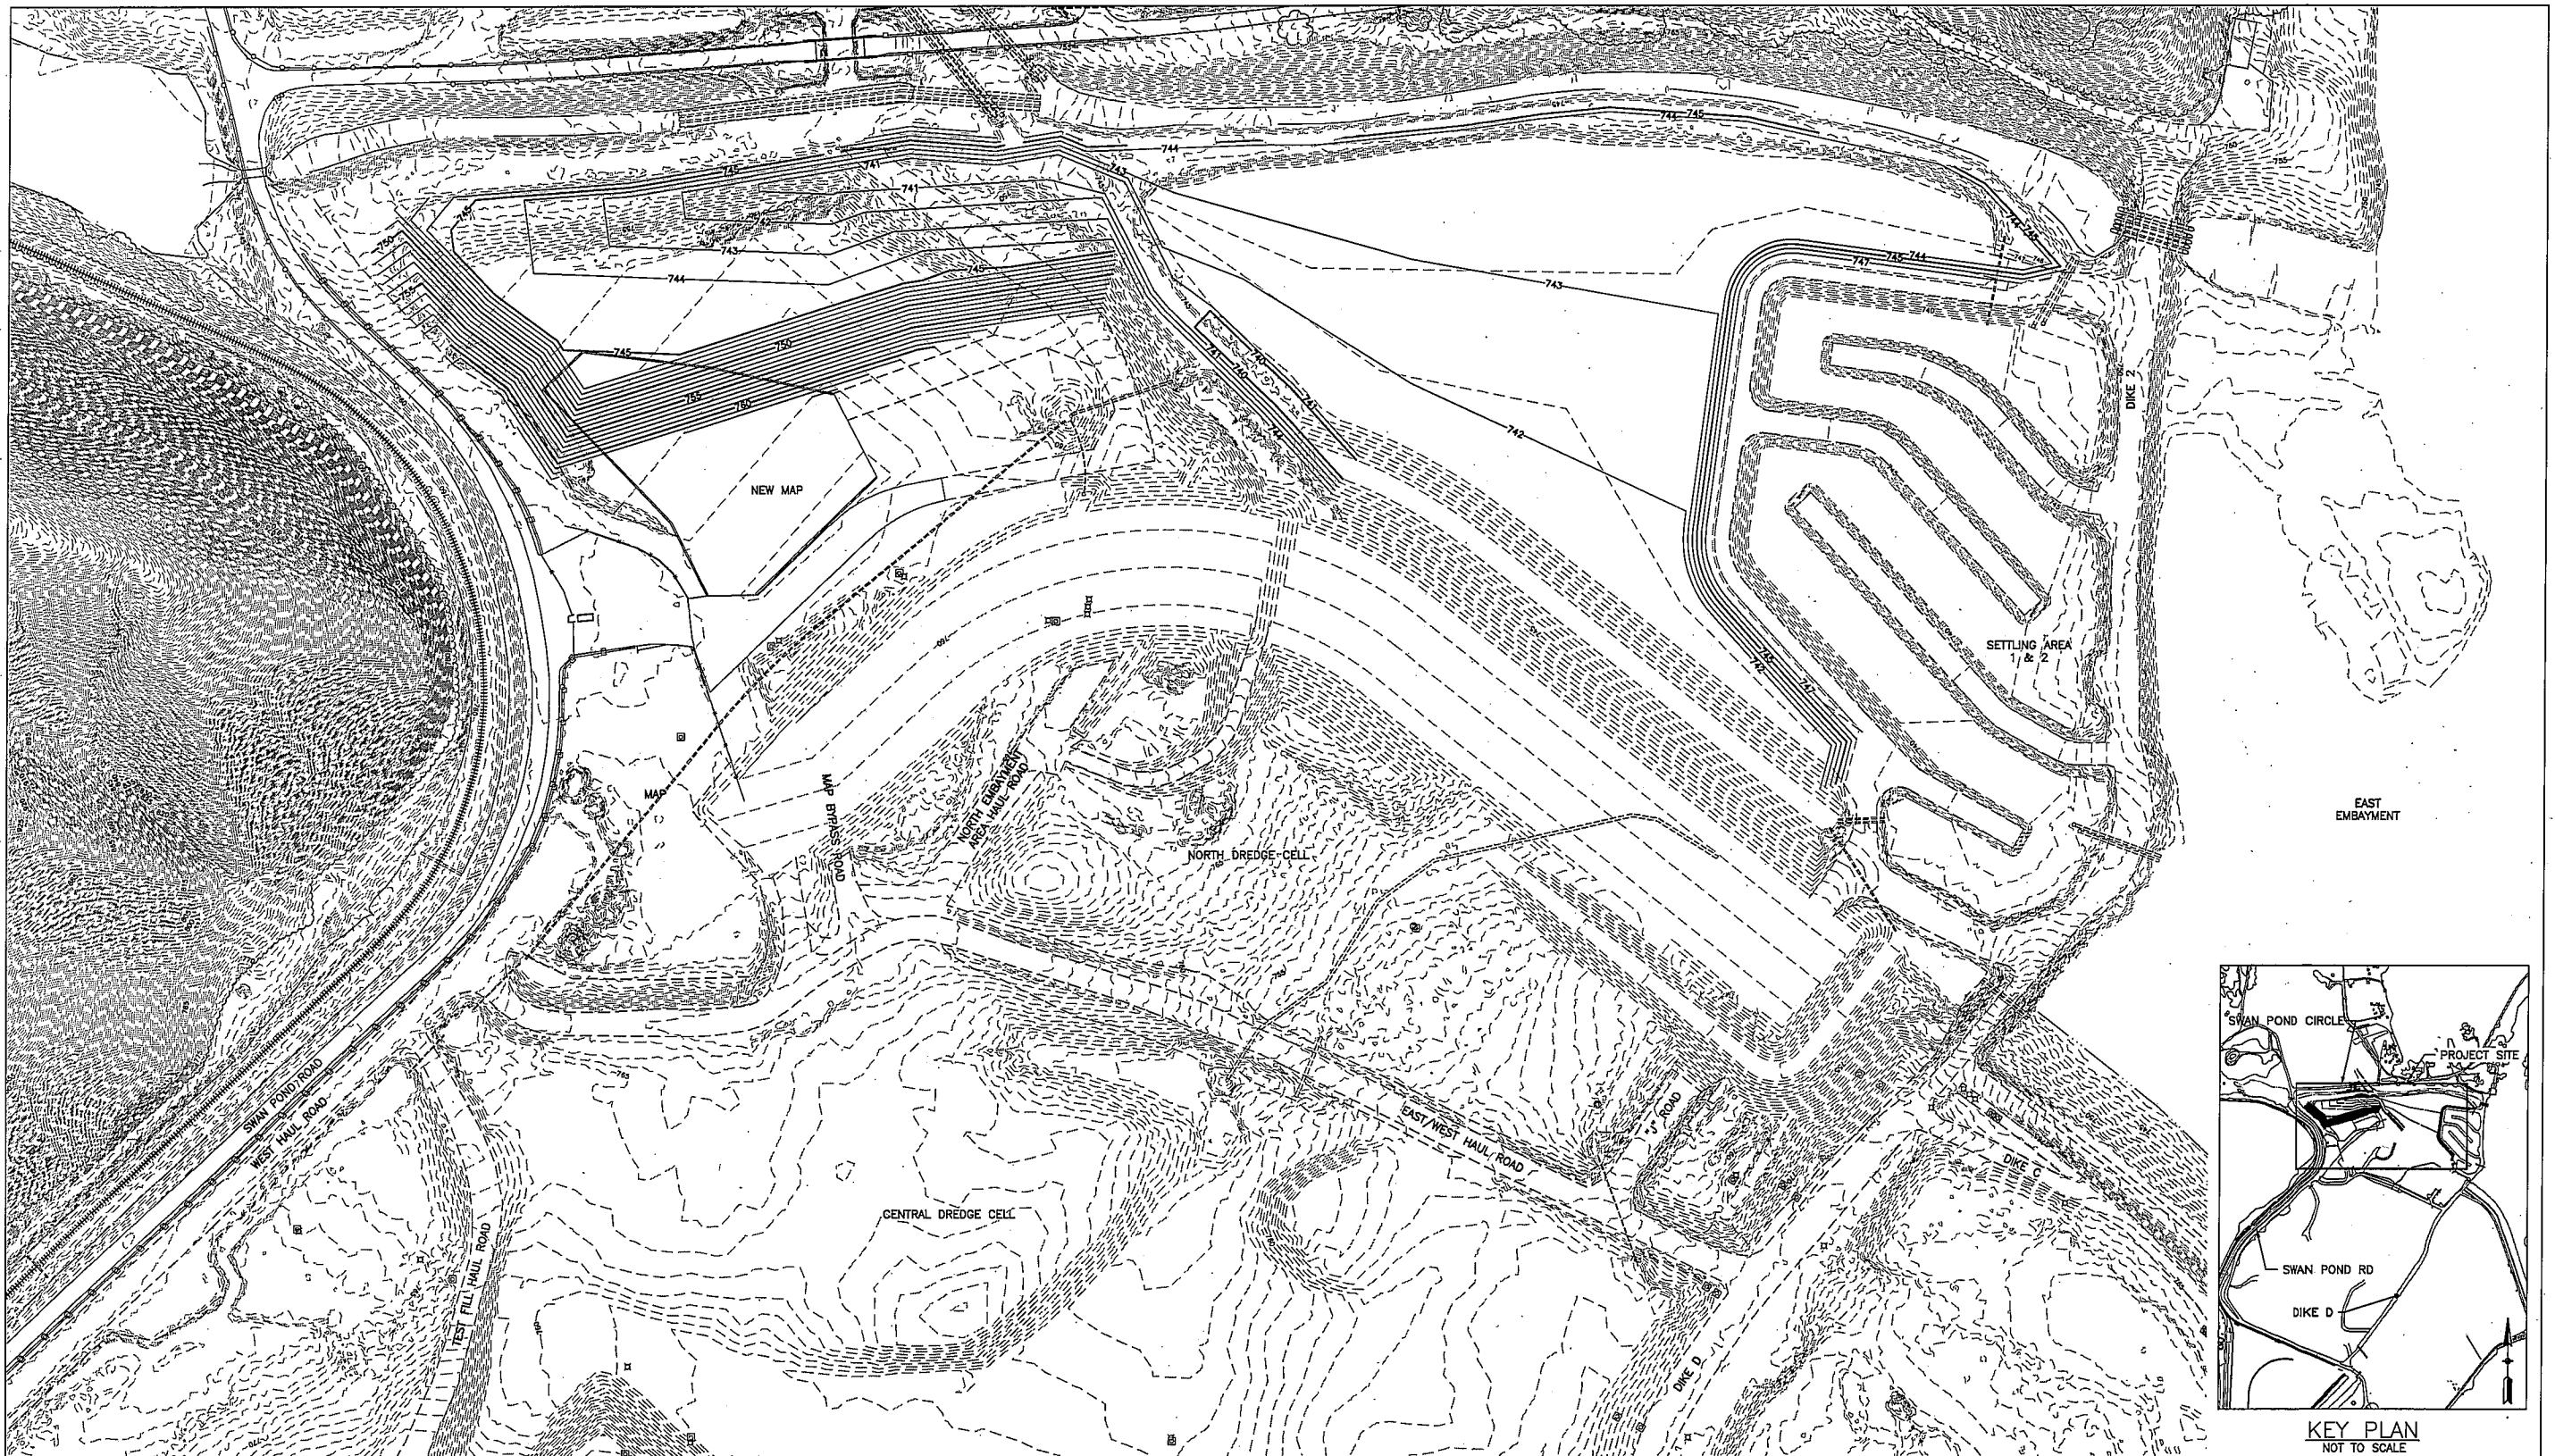

PLAN
SCALE: 1"=100'

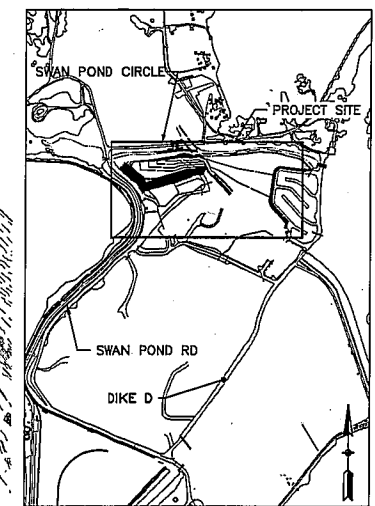

KEY PLAN
NOT TO SCALE
0 100' 200' 300'



NO.	DATE	DESCRIPTION	BY	CHECKED
A	10/11/10	ISSUED FOR REVIEW	[Signature]	[Signature]

SEAL

JACOBS
KINGSTON FOSSIL PLANT
TENNESSEE VALLEY AUTHORITY

SWAN POND EMBAYMENT ASH REMOVAL
NORTH DREDGE CELL
PHASE 2 EXCAVATION

SCALE	DATE	NO.	REV.
SHOWN	FD-SK-014		A